



Plotted By: yorborough, Brendan June 09, 2021, 10:57:56am K:\AC_TPTO\Project\06474508_HighlandPark_Flood\HighlandPark_CADD\Exhibits\Figures_Locations_Options.dwg
 This document, together with the concepts and designs presented herein, is intended only for the specific purpose and client for which it was prepared. Release of and improper reliance on this document without written authorization and adaptation by Kimley-Horn and Associates, Inc. shall be without liability to Kimley-Horn and Associates, Inc.

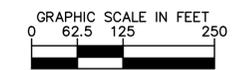

NOTES:

1. ALL SIGN LOCATIONS NEED TO BE FIELD VERIFIED.
2. CITY OF DALLAS WILL INSTALL THEIR OWN SYSTEM.
3. TOWN OF HIGHLAND PARK SYSTEM WILL BE INSTALLED BY HSE.

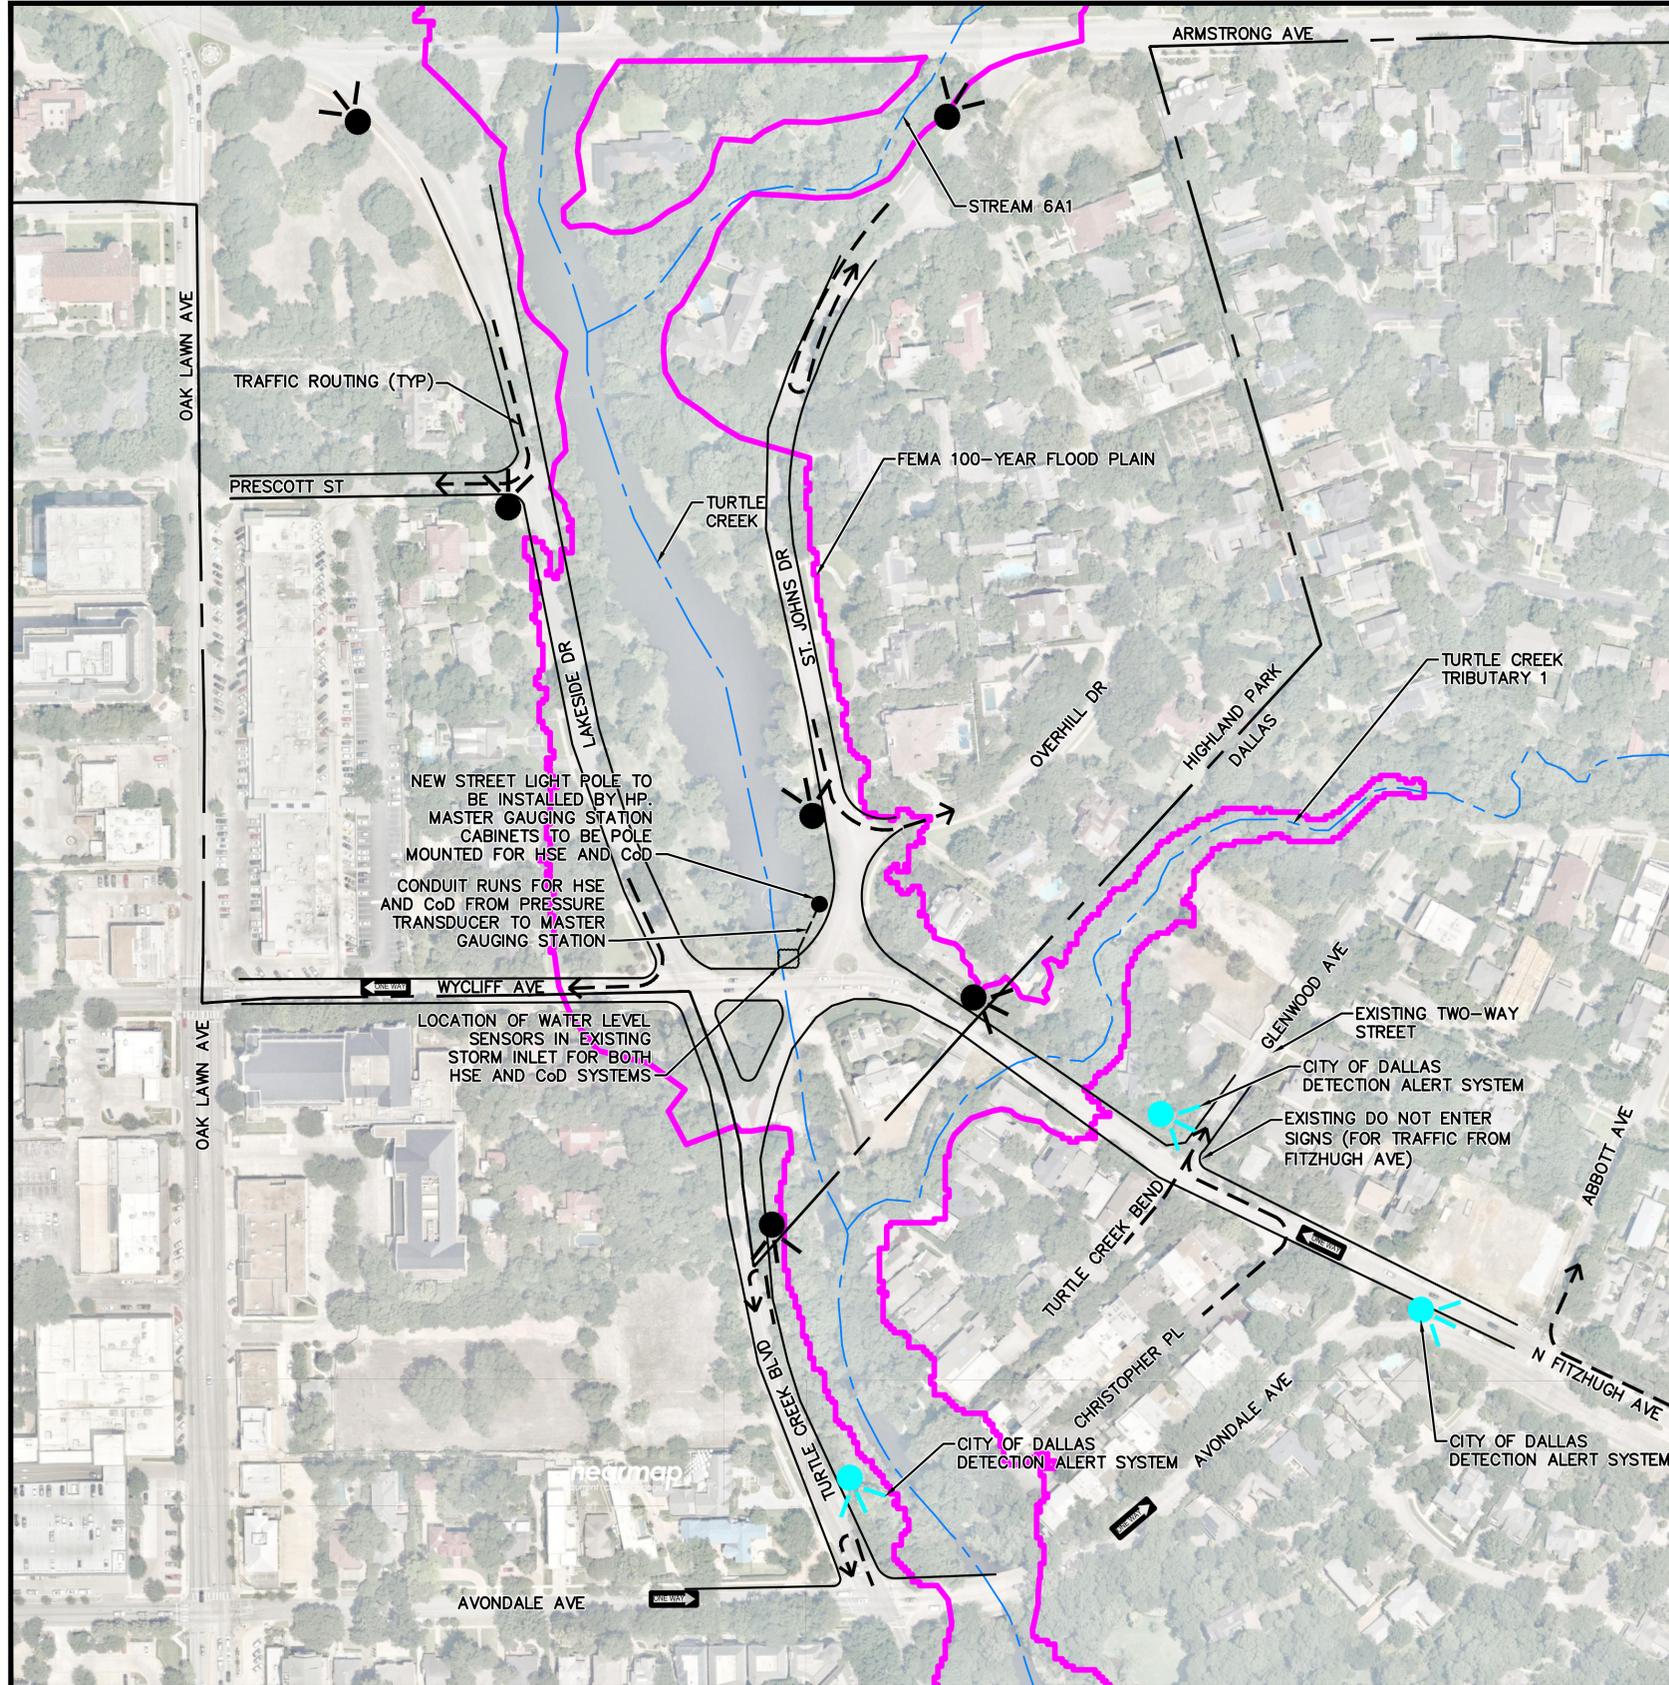

Know what's below.
Call before you dig.

DETECTION ALERT SYSTEM LOCATIONS	DETECTION ALERT SYSTEM PREPARED FOR THE TOWN OF HIGHLAND PARK, TX	KHA PROJECT 064474508	DATE 6/9/21	SCALE AS SHOWN	DESIGNED BY TPG	DRAWN BY BZY	CHECKED BY JWR
SHEET NUMBER E1	2201 WEST ROYAL LANE, SUITE 275, IRVING, TX 75063 PHONE: 214-420-5800 WWW.KIMLEY-HORN.COM © 2021 KIMLEY-HORN AND ASSOCIATES, INC. TEXAS REGISTERED ENGINEERING FIRM #F-928						
PROJECT NO. XXXXX / BID NO. XXXX-XX							